


INFINITY NIGHTCLUB STYLE PRIVATE PARTY PLACE
 DETAIL FLOOR PLAN 10/4/12

2
 A-100 SCALE: 1/8" = 1'-0" 8,000 SQ FT TOTAL

LEGEND

Bose Club **Infinity Club**
 NOTE: All unmarked areas are common areas for both clubs

NOTE: Unless otherwise noted, all "Infinity" pricing refers to the ENTIRE Infinity Party Place and all "Bose Club" pricing refers ONLY to the Bose Club and common areas

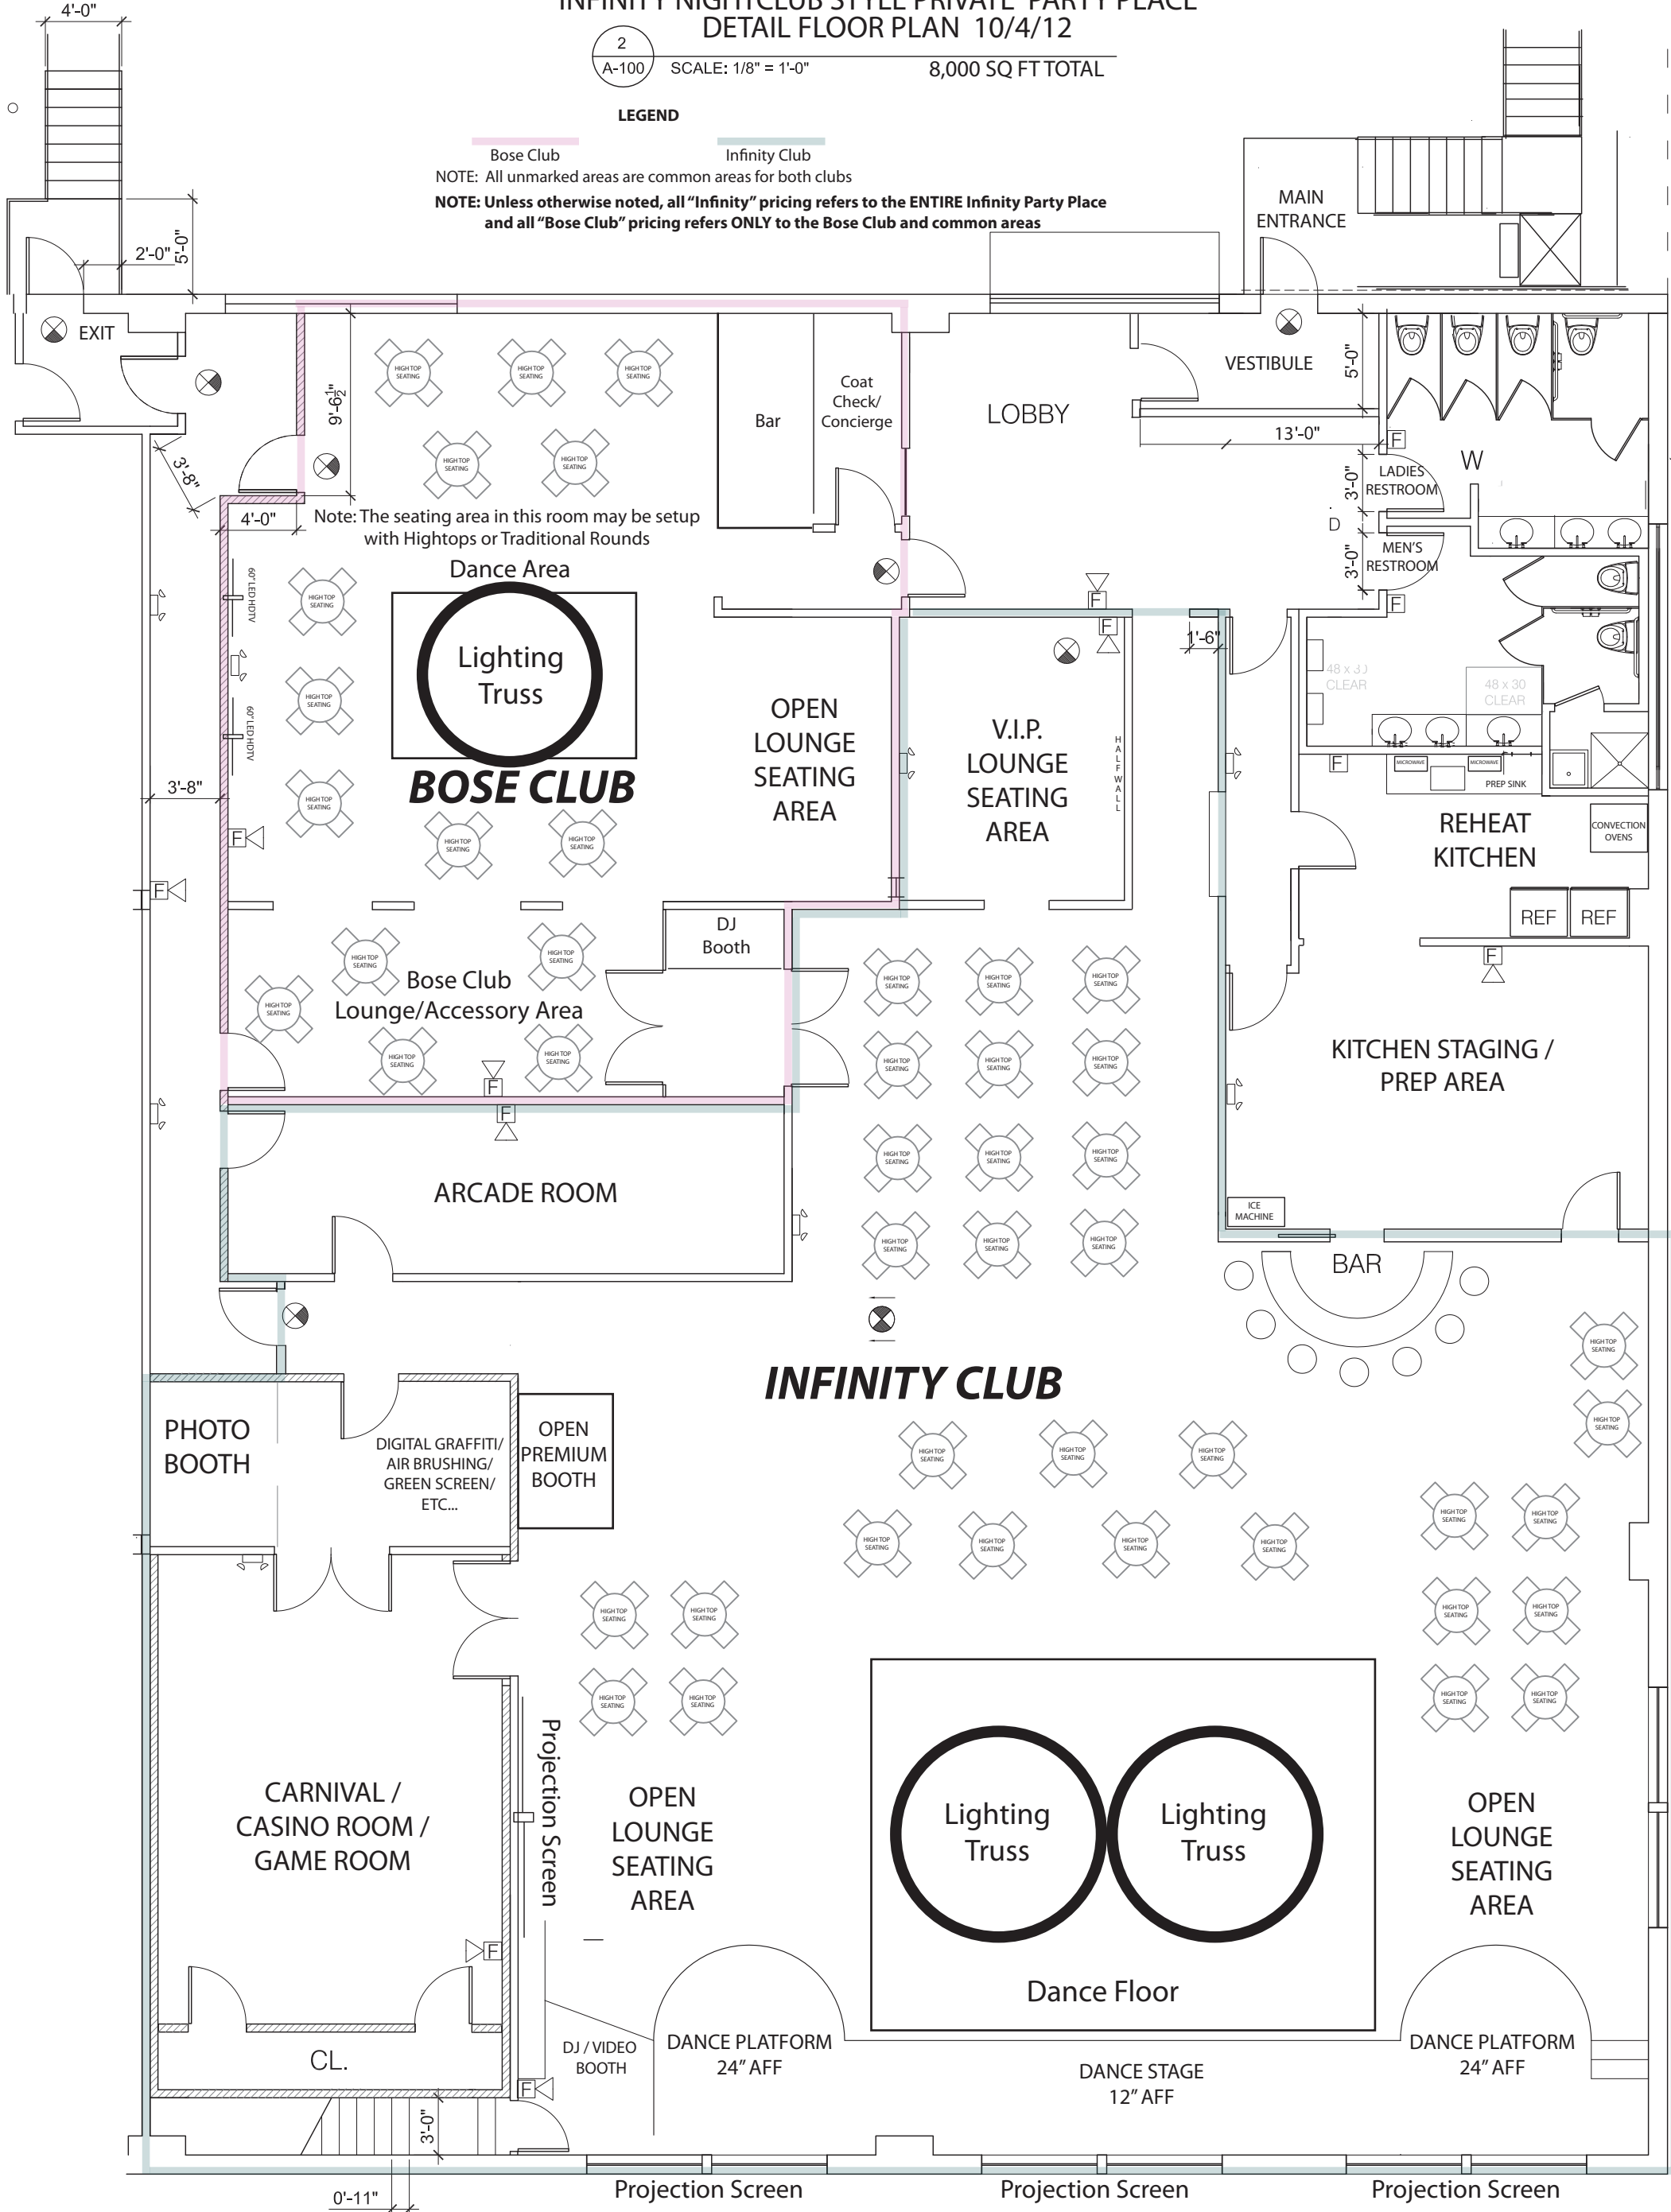

NORTH