


CLUB INFINITY NIGHTCLUB STYLE EVENT SPACE
 DETAIL FLOOR PLAN 11/3/22

2
 A-100 SCALE: 1/8" = 1'-0" 8,000 SQ FT TOTAL

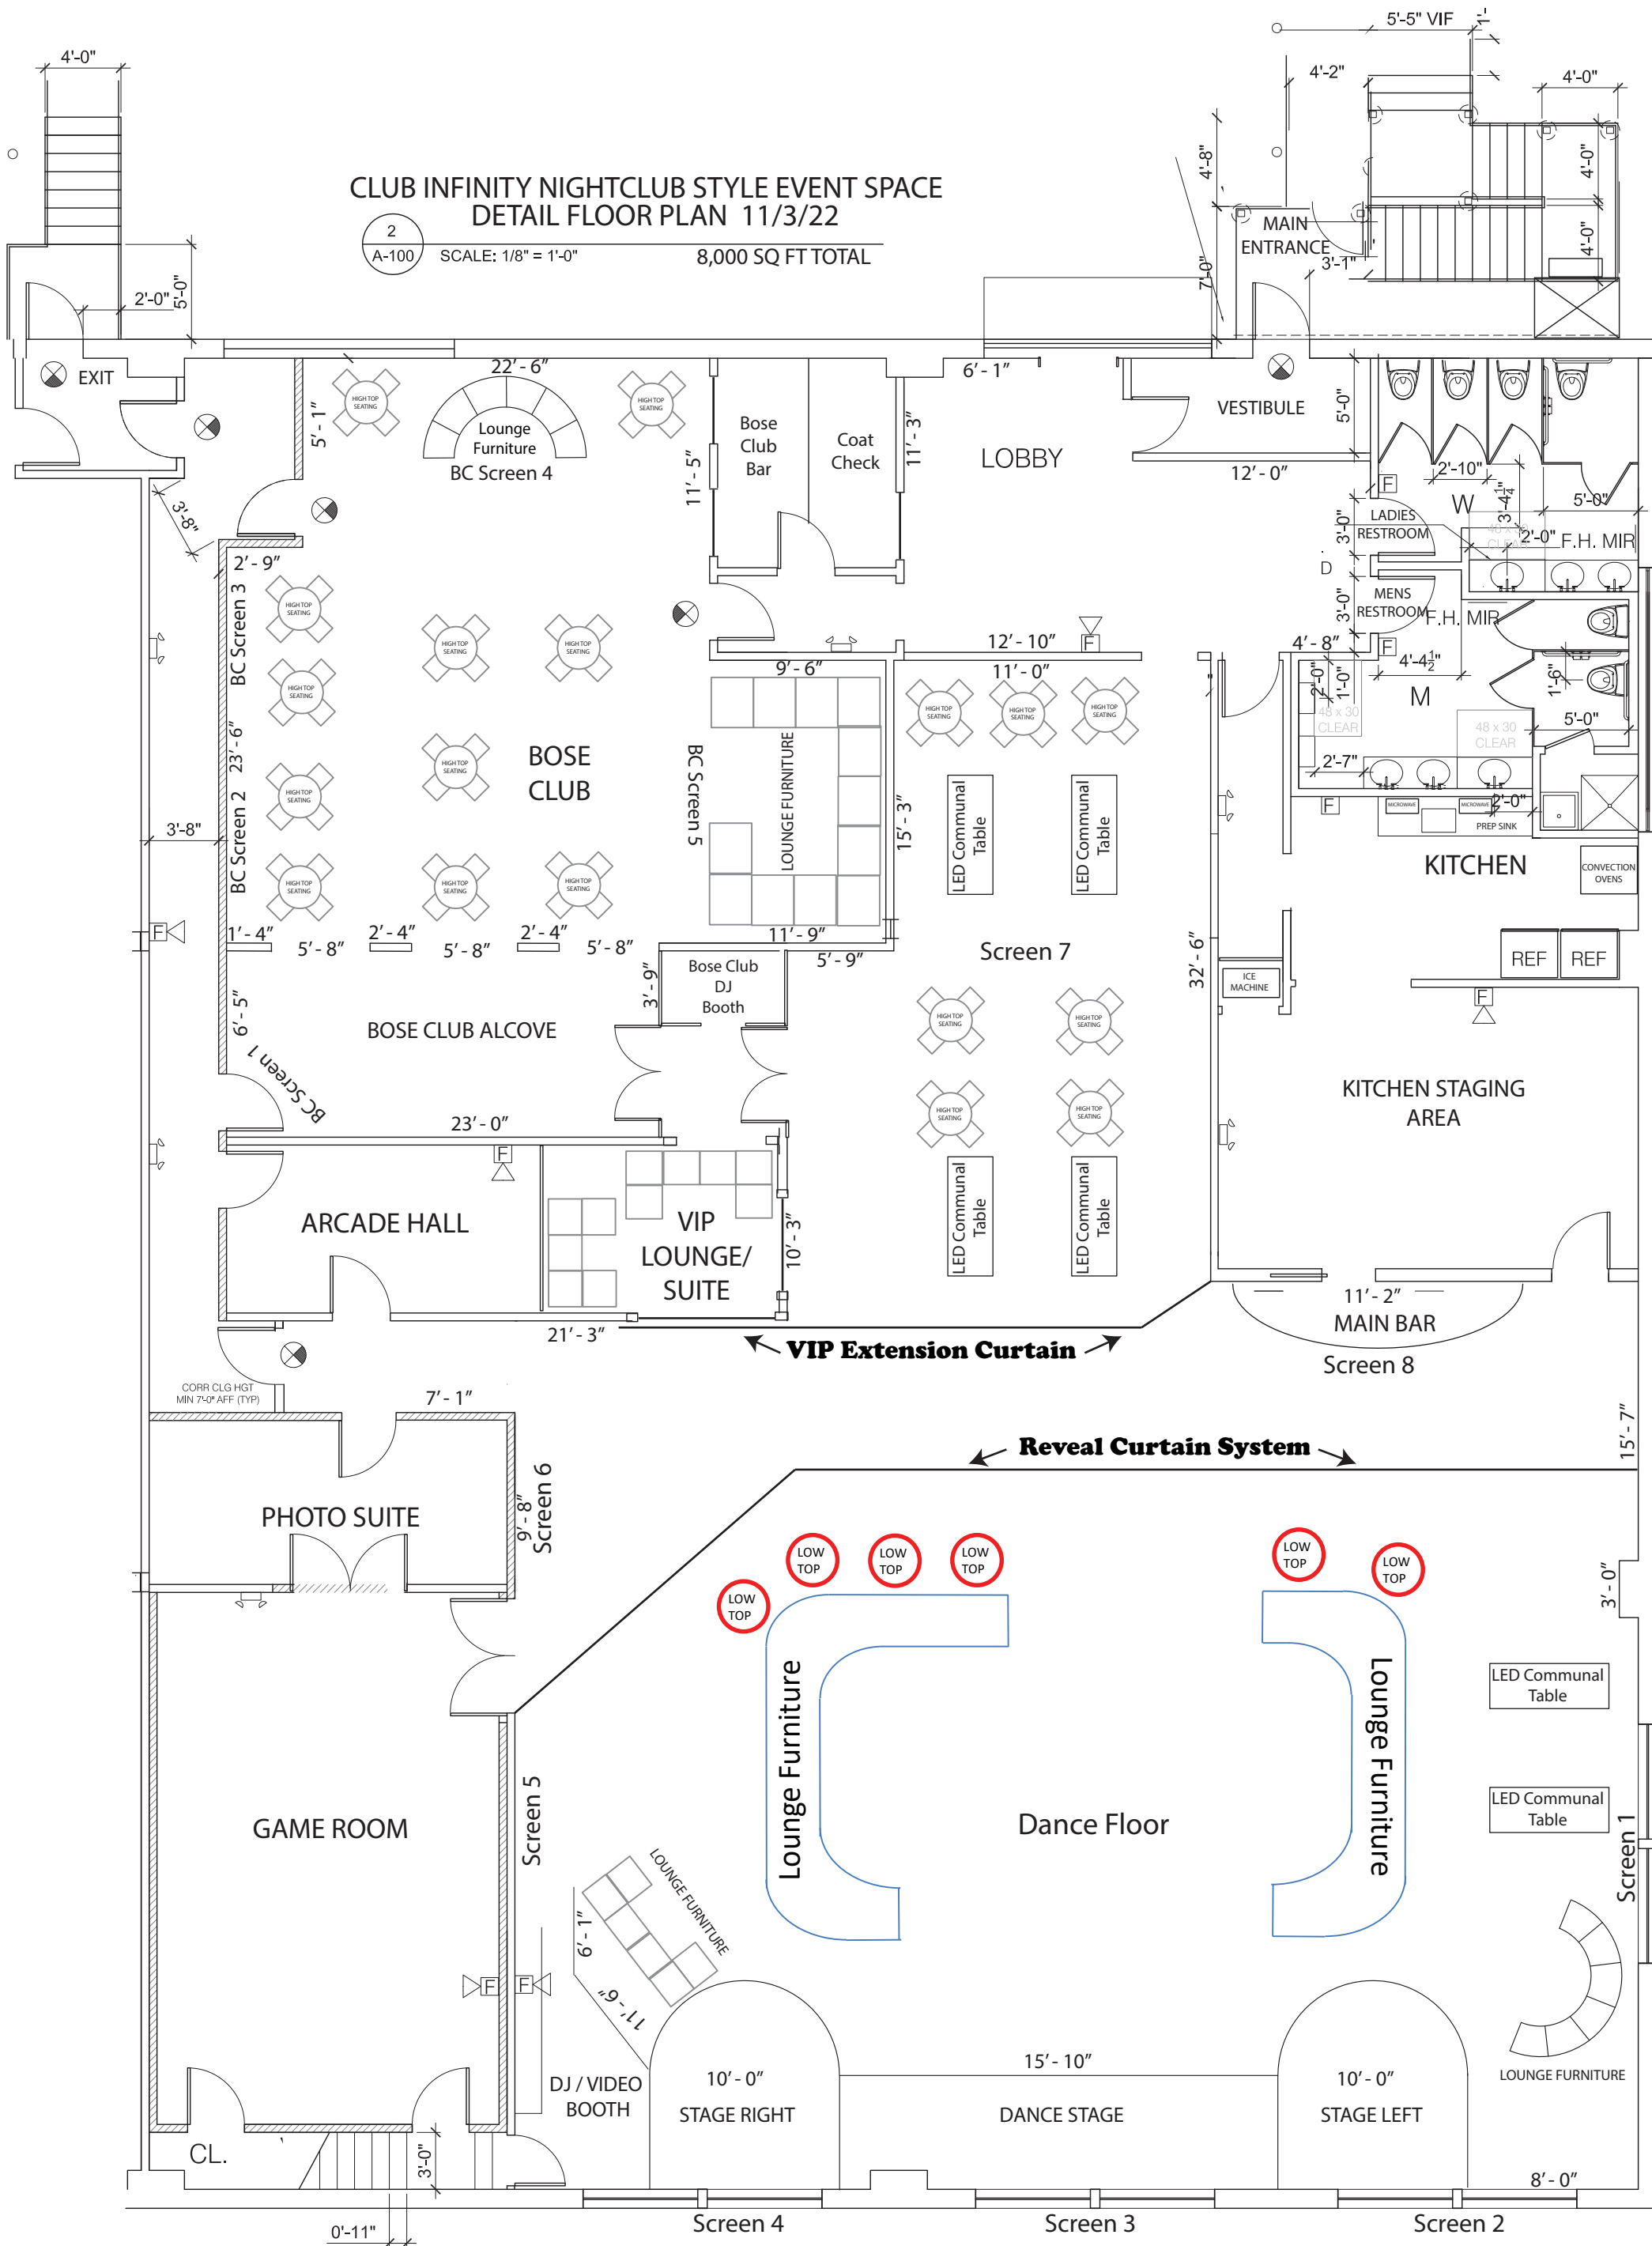

NORTH